


ENGINEERS
PLANNERS
SCIENTISTS
CONSTRUCTION MANAGERS

KCI
 TECHNOLOGIES

10 NORTH PARK DRIVE
 HUNT VALLEY, MD 21030
 TELEPHONE: (410) 316-7800
 FAX: (410) 316-7817

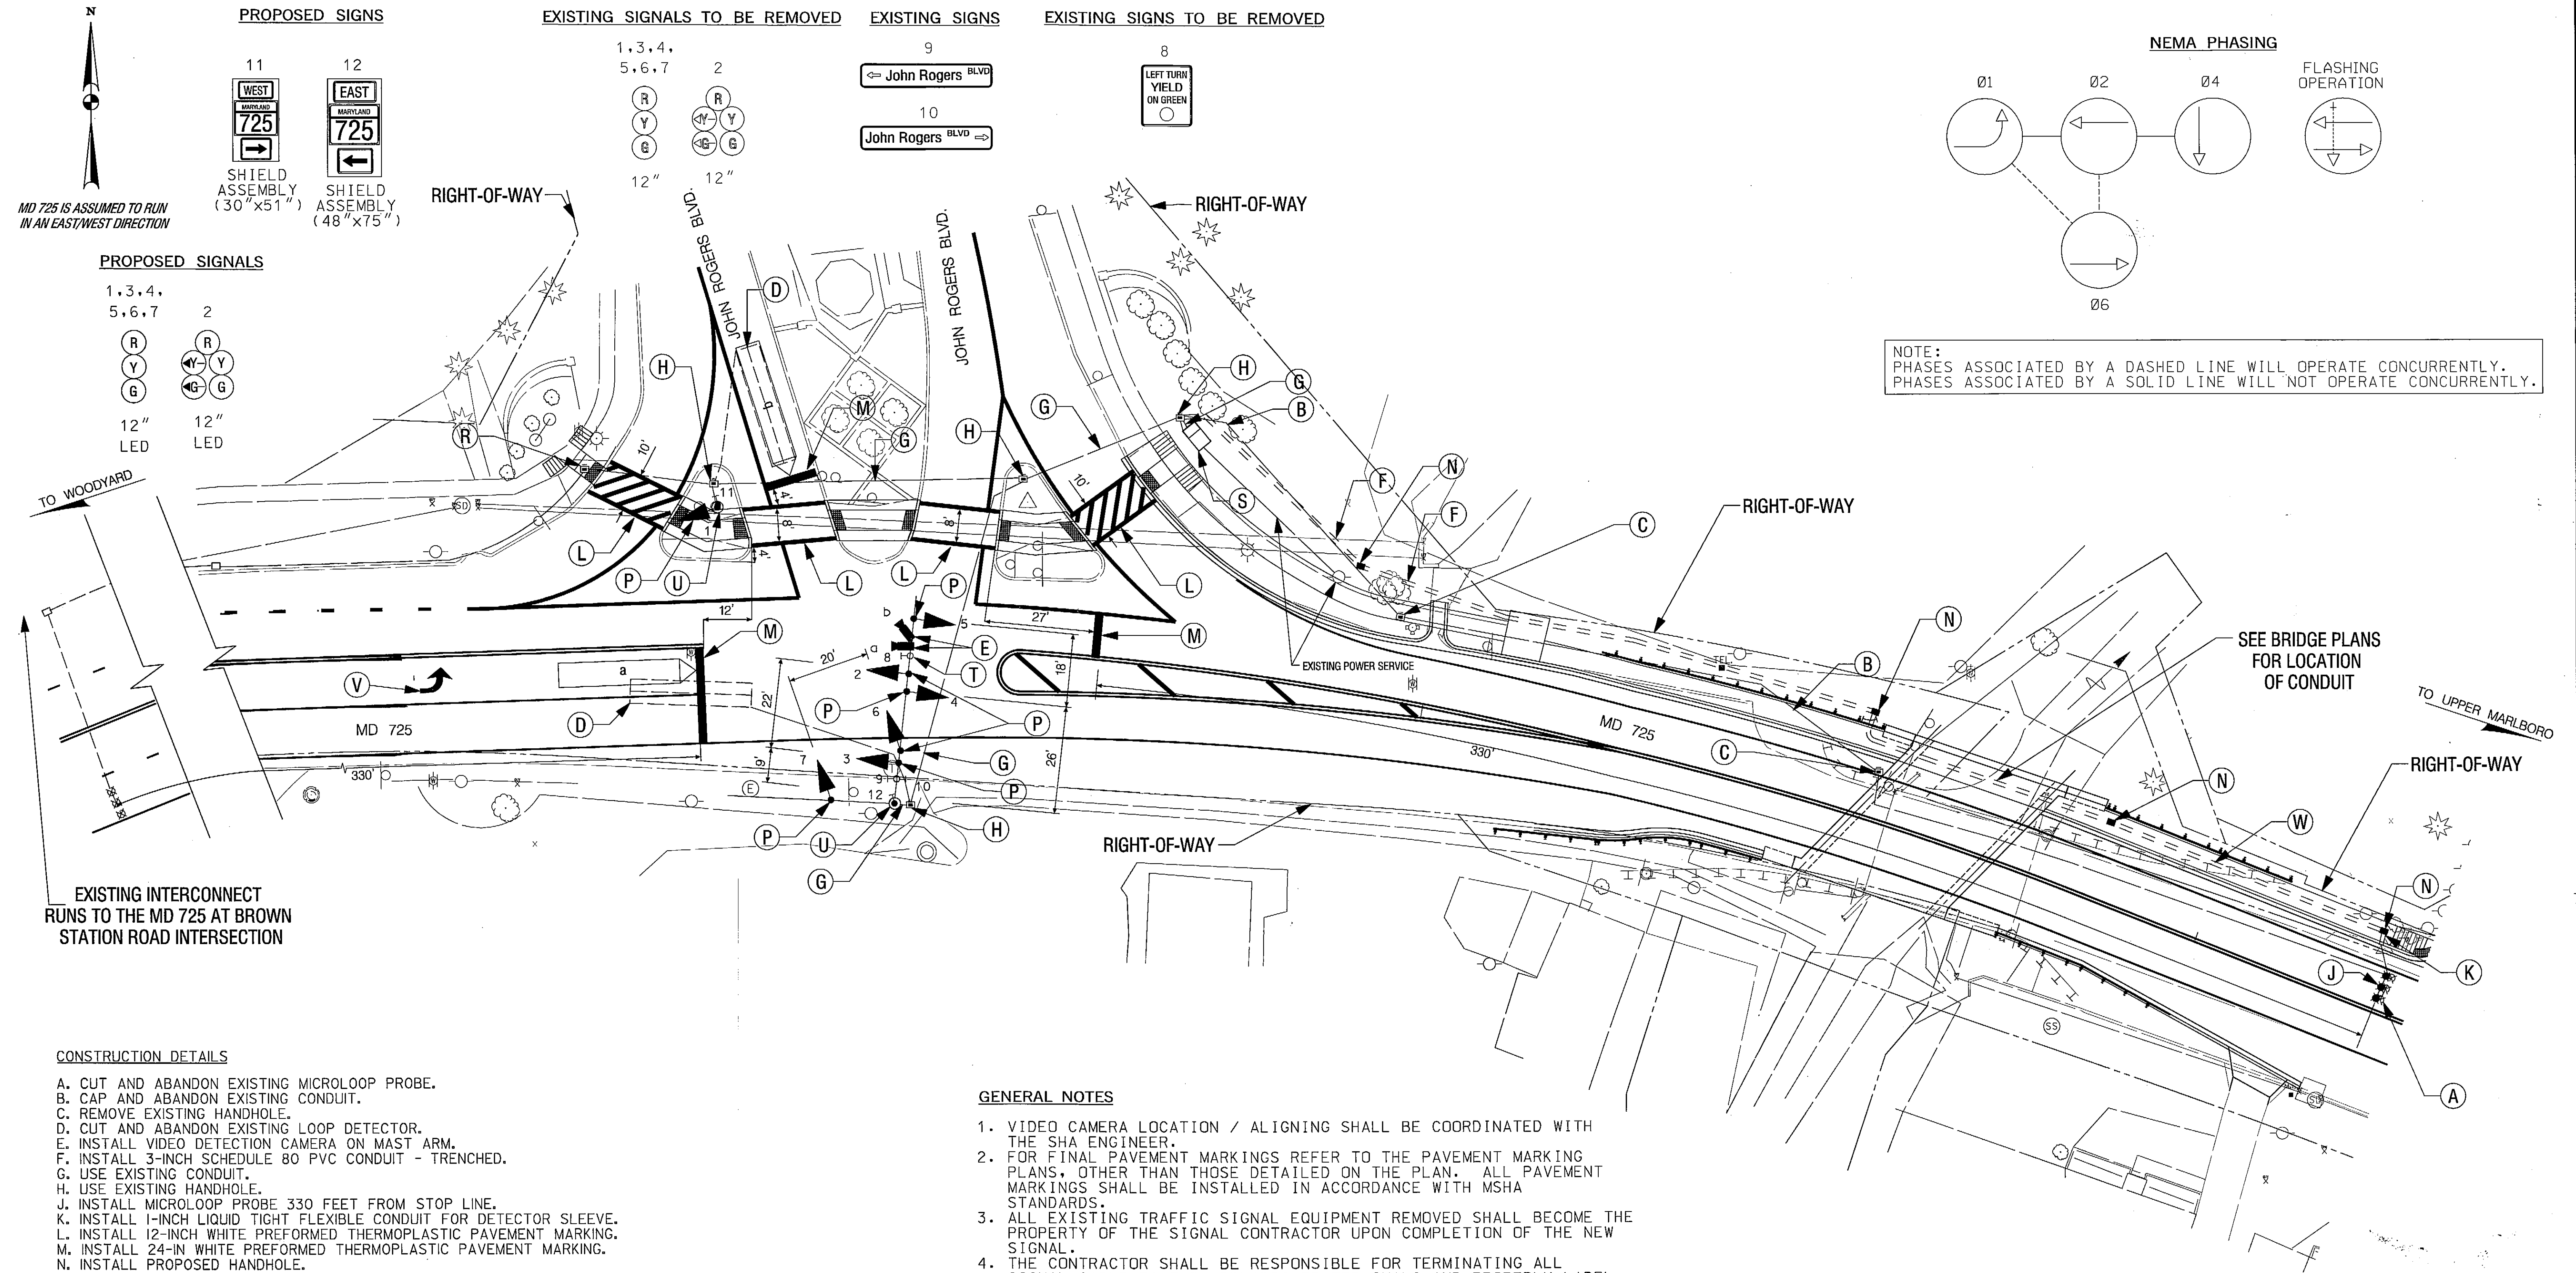

NOTE: PHASES ASSOCIATED BY A DASHED LINE WILL OPERATE CONCURRENTLY. PHASES ASSOCIATED BY A SOLID LINE WILL NOT OPERATE CONCURRENTLY.

GEOMETRIC LEGEND
— EXISTING
— PROPOSED
UTILITY LEGEND
— SD — STORM DRAIN
— G — GAS MAIN
— W — WATER MAIN
— S — SEWER MAIN
— E — ELECTRIC CABLES
— A — AERIAL CABLES
— T — TELEPHONE CABLES
— F — FIBER-OPTIC

APPROVALS	REVISIONS	SIGNALIZATION PLAN SHEET
TEAM LEADER		SCALE 1"=20' DATE 9/22/1997 CONTRACT NO. BW166M83
ASST. DIV. CHIEF		DESIGNED BY T. ZAYDEL COUNTY PRINCE GEORGES
DIVISION CHIEF		DRAWN BY T. ZAYDEL LOGMILE 16072500.11
OFFICE DIRECTOR		CHECKED BY K. SCHMID TMS NO. J425
		FAP NO. TOD NO.
		TS NO. 3746A DRAWING SP-1 OF 2 SHEET NO. 33 OF 70